


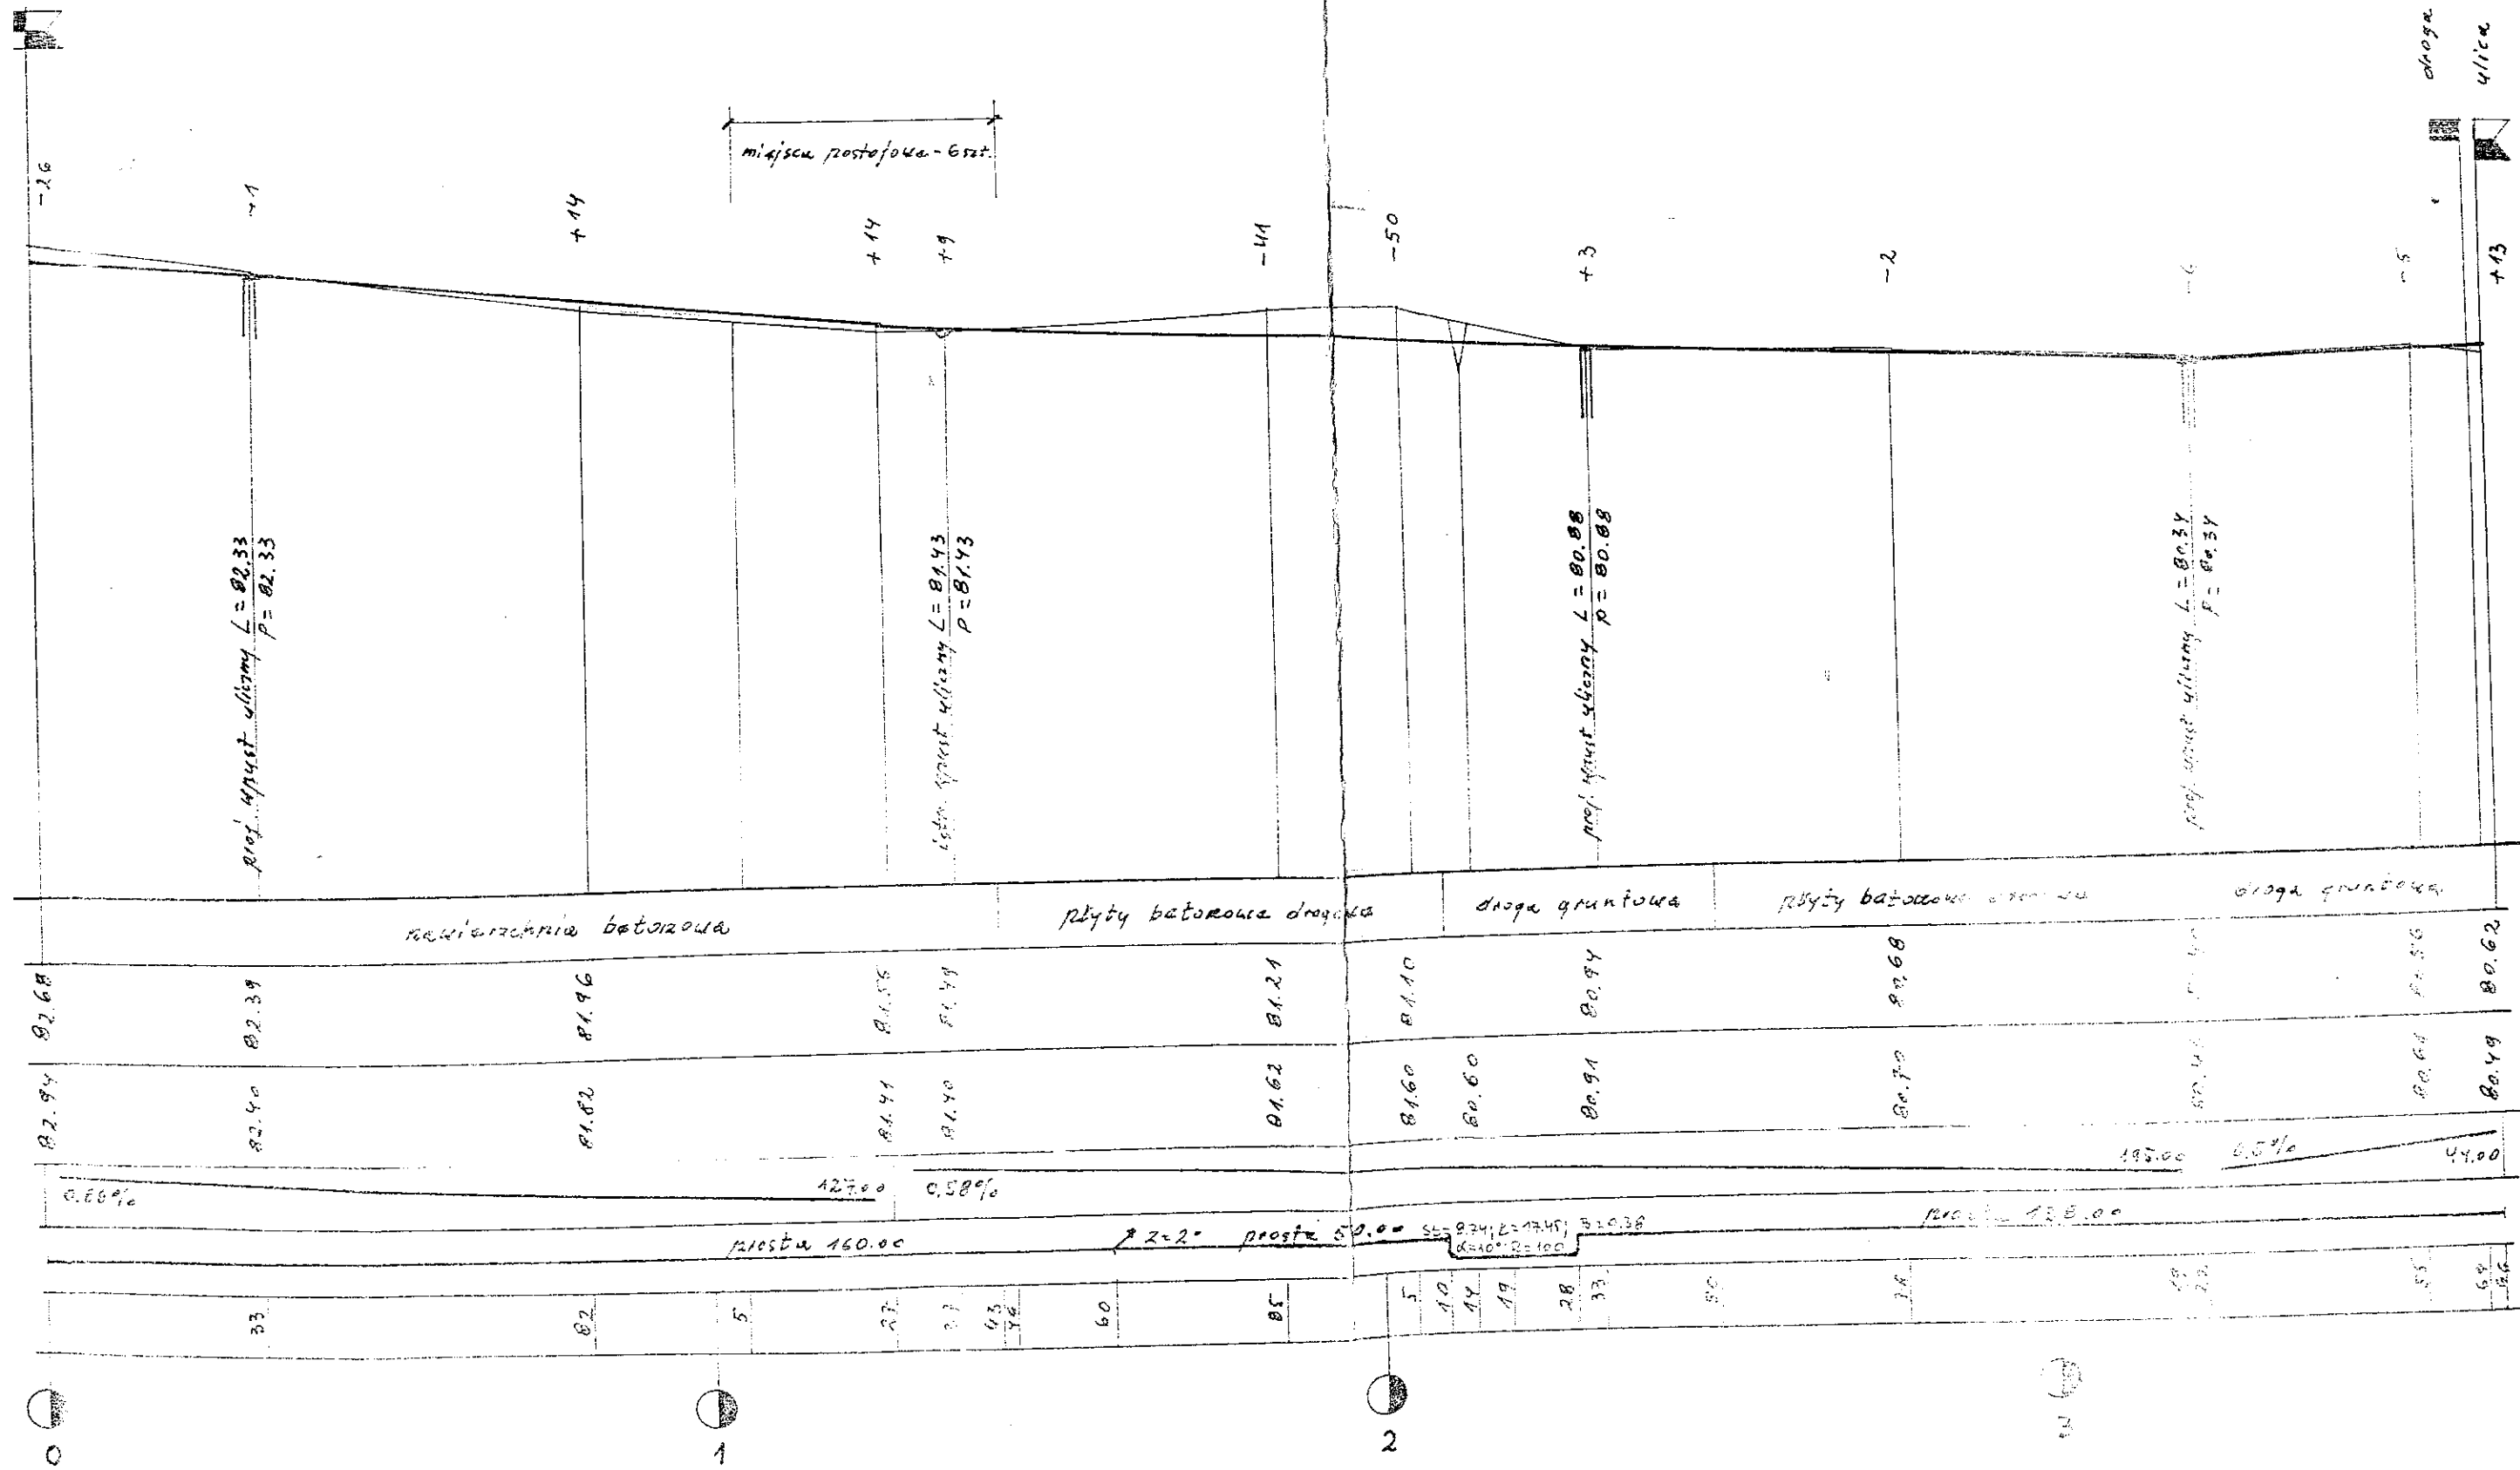



ul. Zielona

ul. Zielona



droga A-B
ulica B-C



0+105 - 0+145

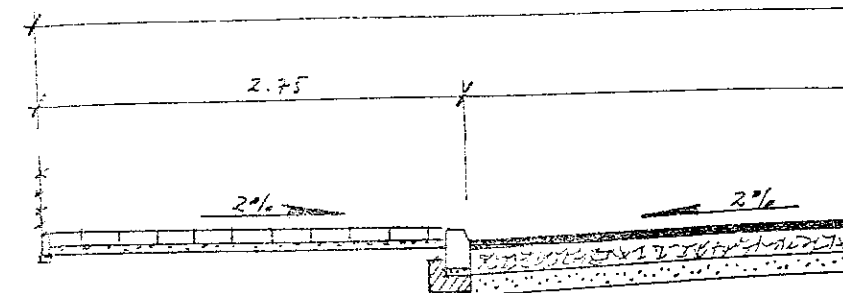
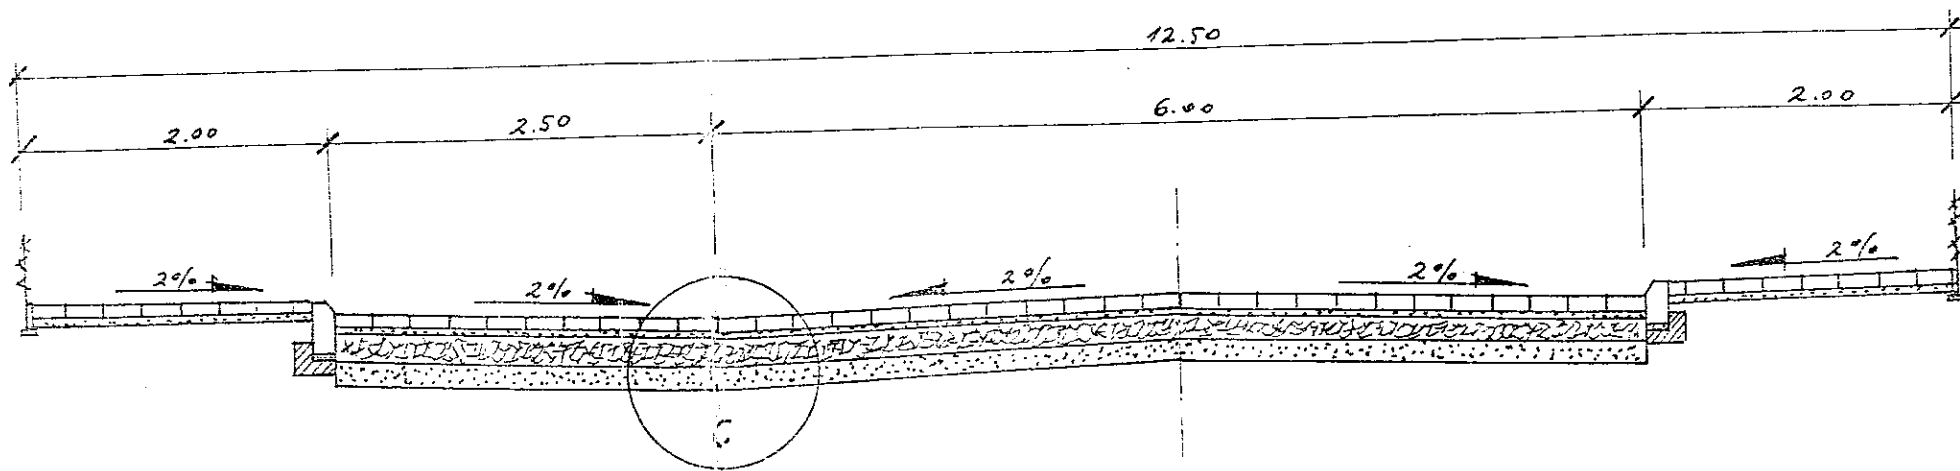


0+145 - 0+366

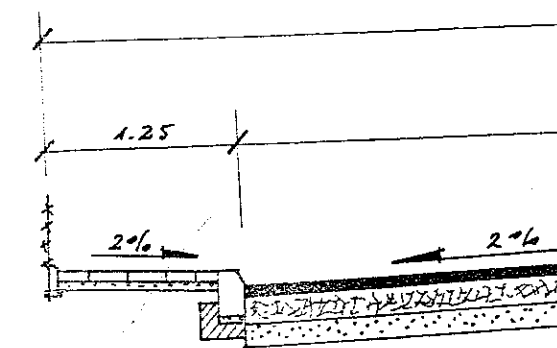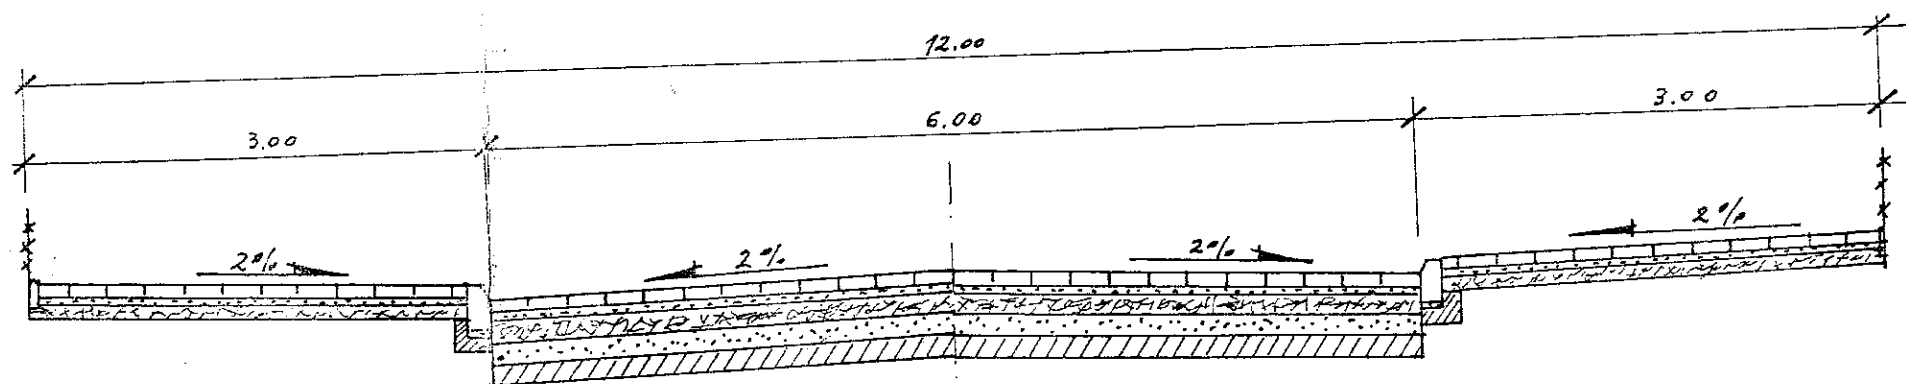

ul. Szkolna

0+000 - 0+076

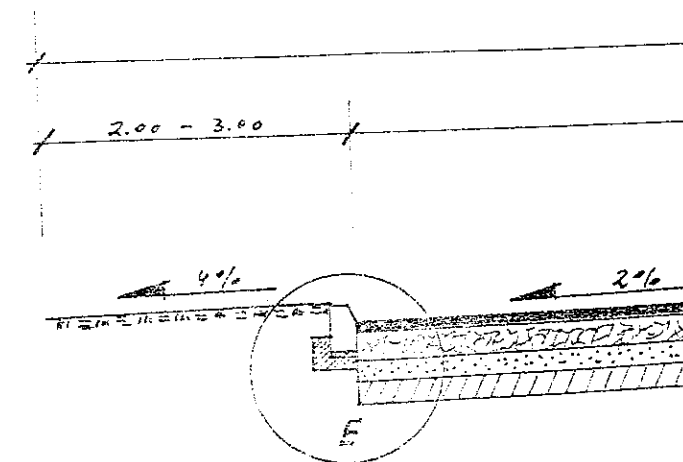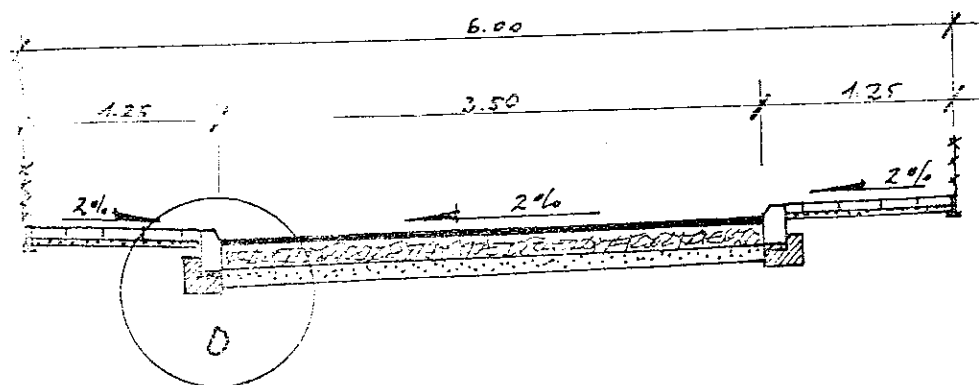

ulic